
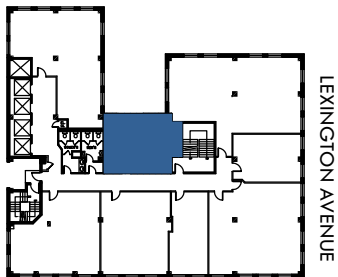


133 EAST 58 MIDTOWN

Plaza District

PARTIAL 7TH FLOOR | PRE-BUILT | 906 SF

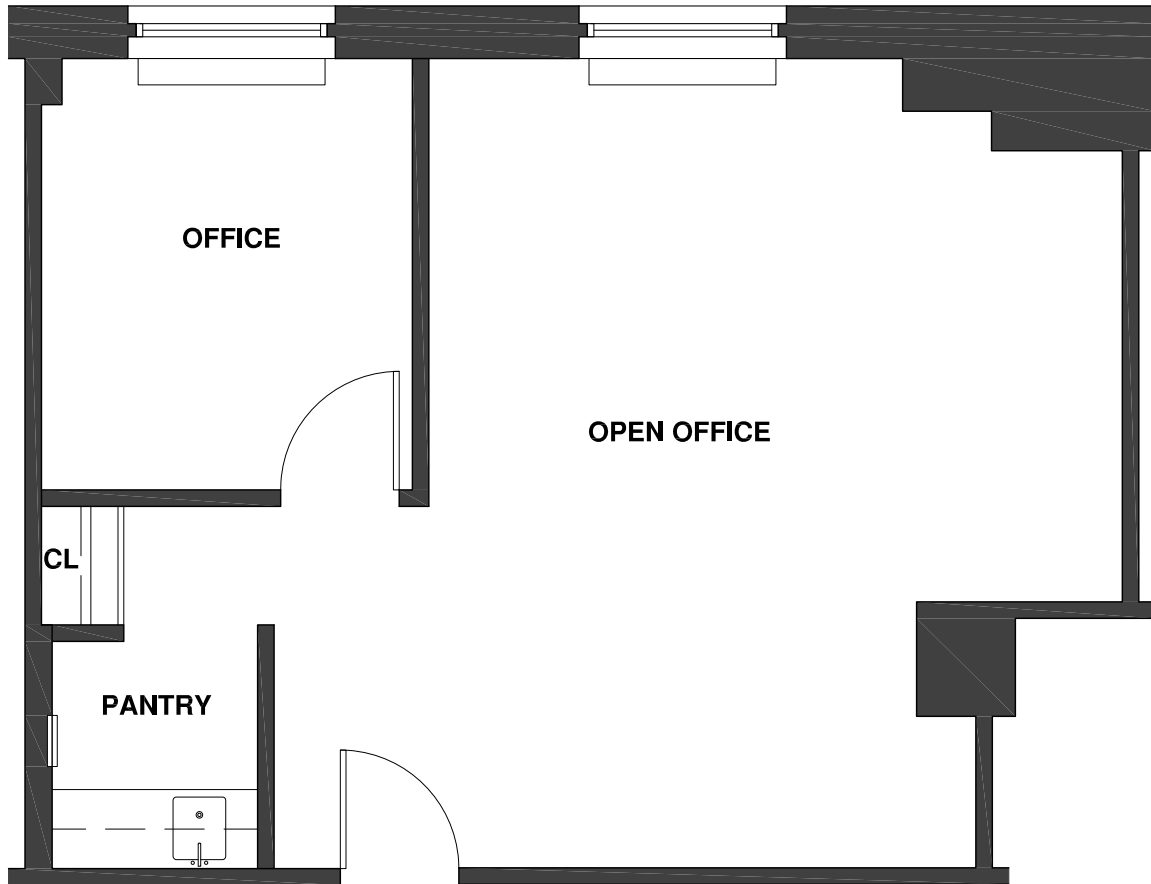

Key Plan - Not to scale



Jack Resnick & Sons
Owners & Builders Since 1928

Fran Delgorio
212.421.1300
fdelgorio@resnicknyc.com

Brett S. Greenberg
212.421.1300
bgreenberg@resnicknyc.com

Jack Resnick & Sons, Inc. - 110 East 59th Street, New York, NY 10022-1379 - www.resnicknyc.com
No warranty or representation, express or implied, is made as to the accuracy of the information contained herein, and same is submitted subject to errors, omissions, change of price, rental other conditions, withdrawal without notice, and to any special listing conditions, imposed by our principals.



133 EAST 58 MIDTOWN

Plaza District



Jack Resnick & Sons
Owners & Builders Since 1928

Fran Delgorio
212.421.1300
fdelgorio@resnicknyc.com


Brett S. Greenberg
212.421.1300
bgreenberg@resnicknyc.com

Jack Resnick & Sons, Inc. - 110 East 59th Street, New York, NY 10022-1379 - www.resnicknyc.com
No warranty or representation, express or implied, is made as to the accuracy of the information contained herein, and same is submitted subject to errors, omissions, change of price, rental other conditions, withdrawal without notice, and to any special listing conditions, imposed by our principals.



133 EAST 58 MIDTOWN

Plaza District

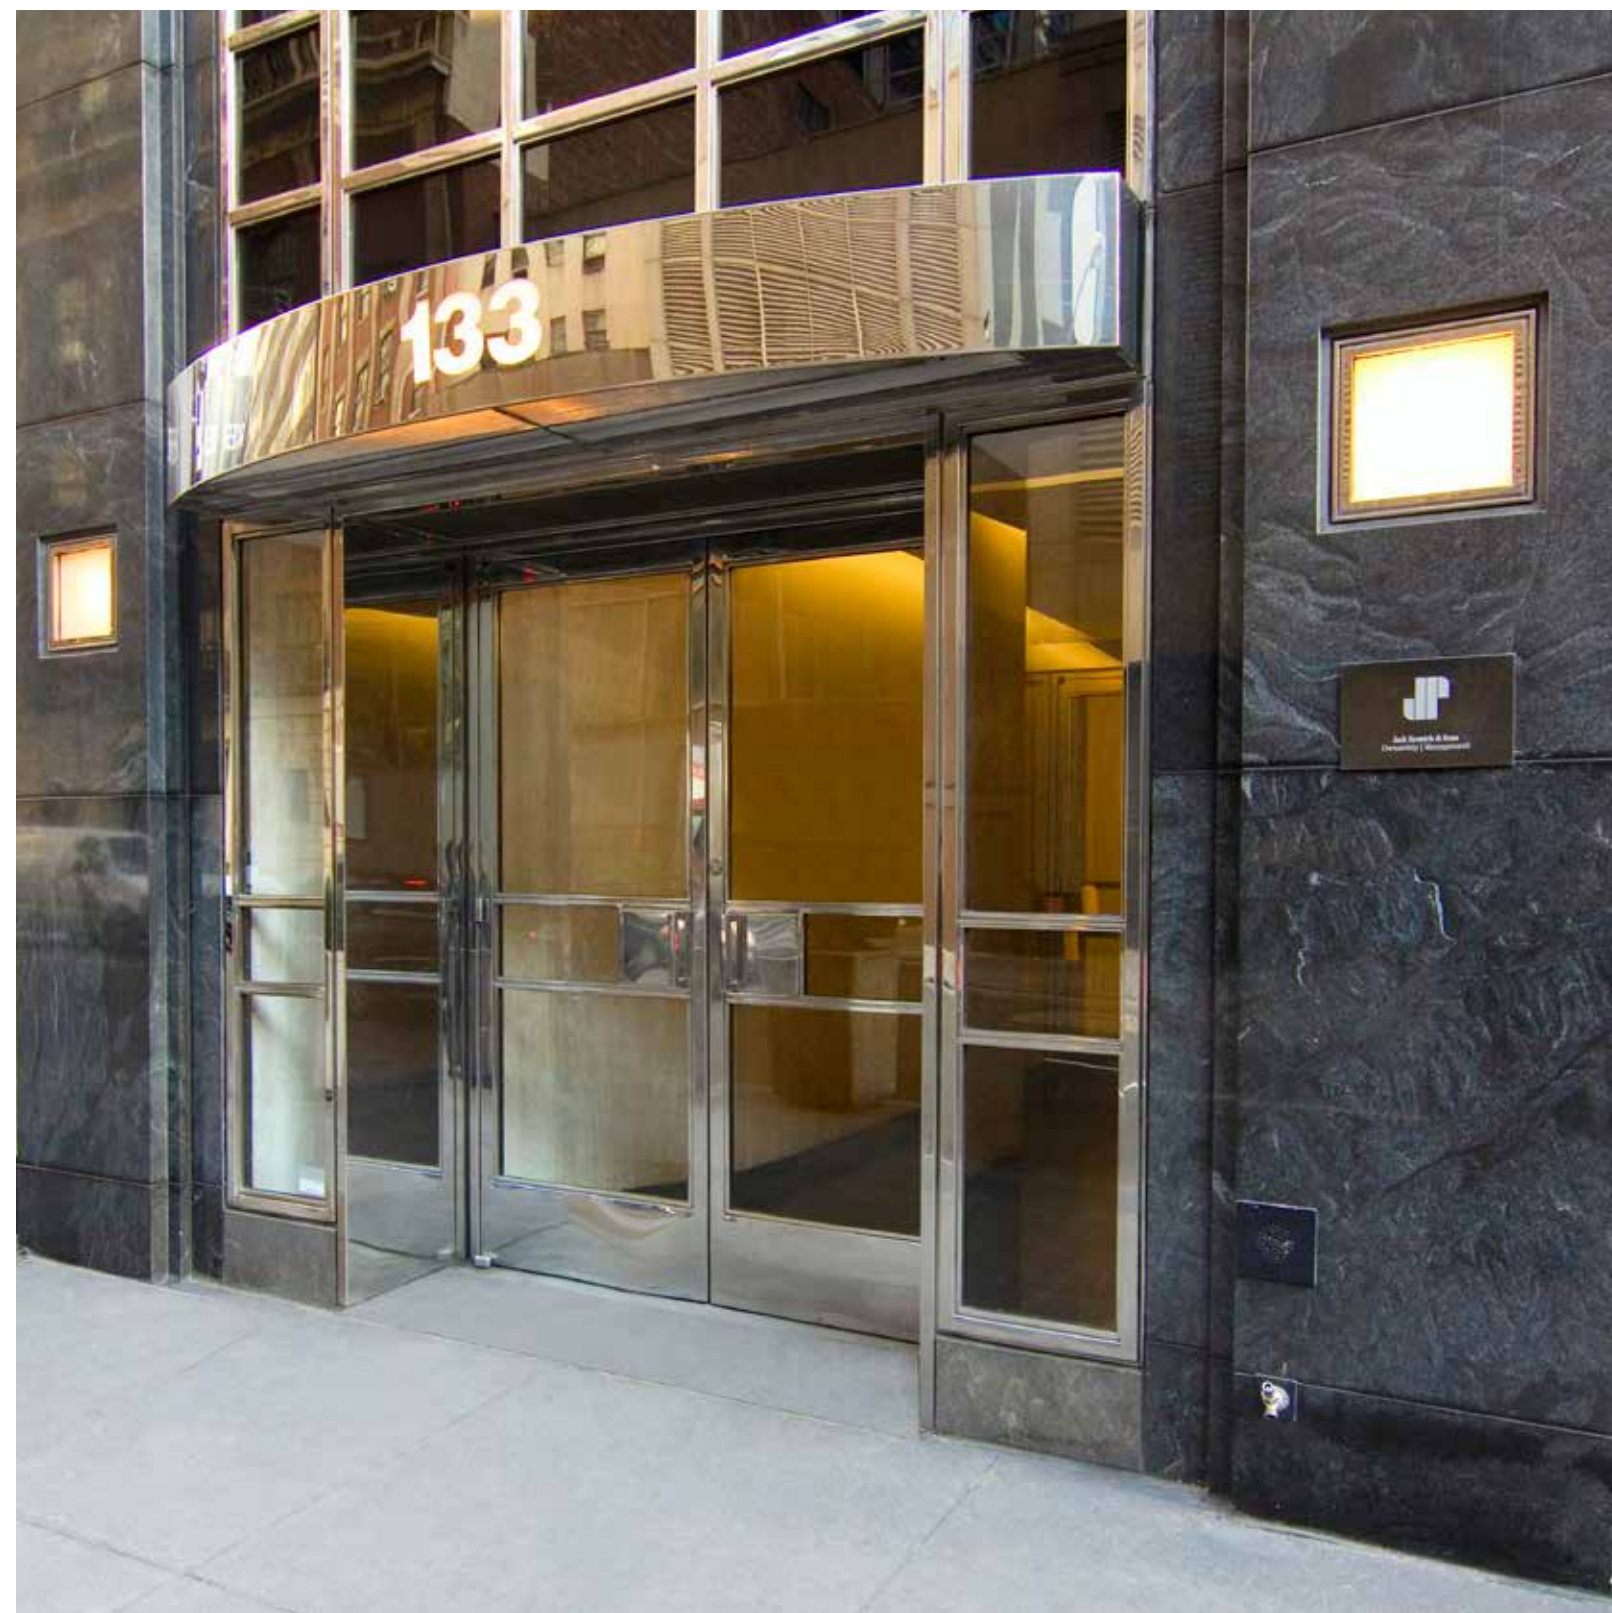

Jack Resnick & Sons
Owners & Builders Since 1928

Fran Delgorio
212.421.1300
fdelgorio@resnicknyc.com

Brett S. Greenberg
212.421.1300
bgreenberg@resnicknyc.com

Jack Resnick & Sons, Inc. - 110 East 59th Street, New York, NY 10022-1379 - www.resnicknyc.com
No warranty or representation, express or implied, is made as to the accuracy of the information contained herein, and same is submitted subject to errors, omissions, change of price, rental other conditions, withdrawal without notice, and to any special listing conditions, imposed by our principals.



133 EAST 58 MIDTOWN

Plaza District



Jack Resnick & Sons
Owners & Builders Since 1928

Fran Delgorio
212.421.1300
fdelgorio@resnicknyc.com

Brett S. Greenberg
212.421.1300
bgreenberg@resnicknyc.com

Jack Resnick & Sons, Inc. - 110 East 59th Street, New York, NY 10022-1379 - www.resnicknyc.com

No warranty or representation, express or implied, is made as to the accuracy of the information contained herein, and same is submitted subject to errors, omissions, change of price, rental other conditions, withdrawal without notice, and to any special listing conditions, imposed by our principals.



133 EAST 58 MIDTOWN

Plaza District



Jack Resnick & Sons
Owners & Builders Since 1928

Fran Delgorio
212.421.1300
fdelgorio@resnicknyc.com

Brett S. Greenberg
212.421.1300
bgreenberg@resnicknyc.com

Jack Resnick & Sons, Inc. - 110 East 59th Street, New York, NY 10022-1379 - www.resnicknyc.com

No warranty or representation, express or implied, is made as to the accuracy of the information contained herein, and same is submitted subject to errors, omissions, change of price, rental other conditions, withdrawal without notice, and to any special listing conditions, imposed by our principals.

