
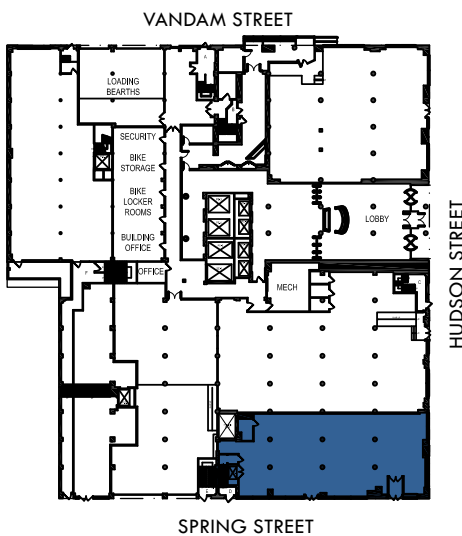


315 HUDSON @ SPRING STREET

Hudson Square

CORNER OF HUDSON/SPRING | GROUND FLOOR | 3,922 SF

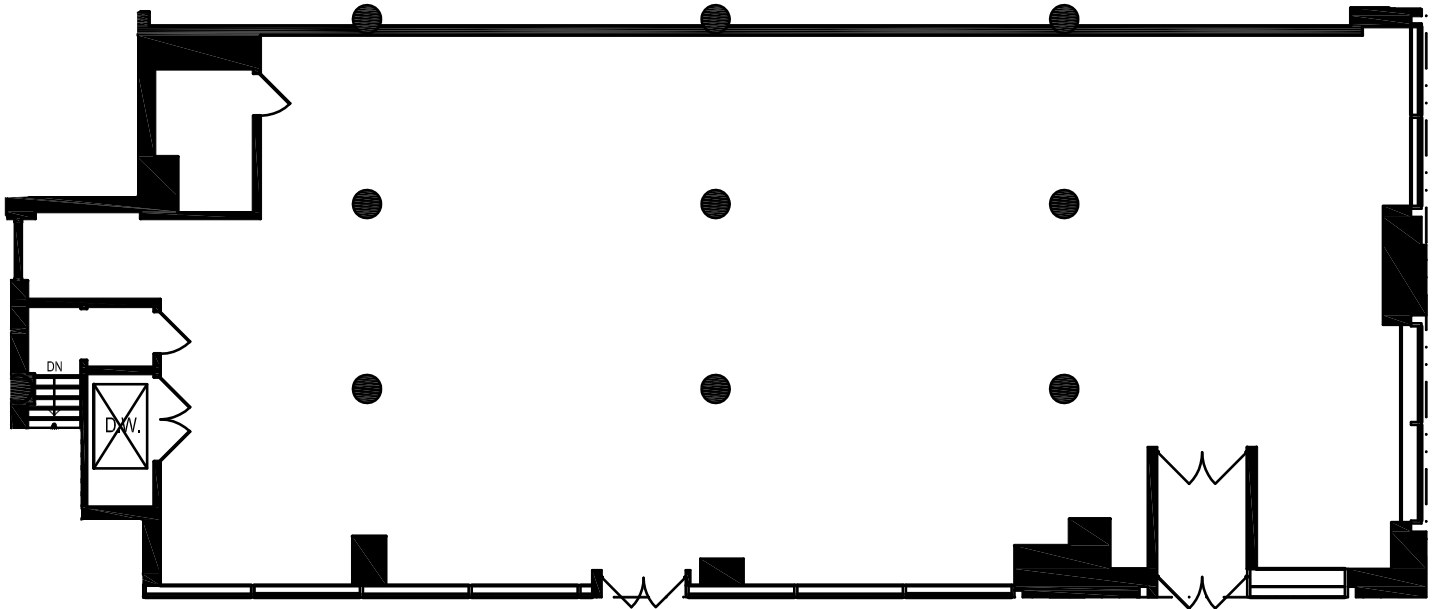

Key Plan - Not to scale



Jack Resnick & Sons
Owners & Builders Since 1928

Adam S. Rappaport
212.421.1300
arappaport@resnicknyc.com

Brett S. Greenberg
212.421.1300
bgreenberg@resnicknyc.com

Jack Resnick & Sons, Inc. - 110 East 59th Street, New York, NY 10022-1379 - www.resnicknyc.com
No warranty or representation, express or implied, is made as to the accuracy of the information contained herein, and same is submitted subject to errors, omissions, change of price, rental other conditions, withdrawal without notice, and to any special listing conditions, imposed by our principals.



315 HUDSON @ SPRING STREET

Hudson Square



Jack Resnick & Sons
Owners & Builders Since 1928

Adam S. Rappaport
212.421.1300
arappaport@resnicknyc.com

Brett S. Greenberg
212.421.1300
bgreenberg@resnicknyc.com

Jack Resnick & Sons, Inc. - 110 East 59th Street, New York, NY 10022-1379 - www.resnicknyc.com
No warranty or representation, express or implied, is made as to the accuracy of the information contained herein, and same is submitted subject to errors, omissions, change of price, rental other conditions, withdrawal without notice, and to any special listing conditions, imposed by our principals.



315 HUDSON @ SPRING STREET

Hudson Square



Jack Resnick & Sons
Owners & Builders Since 1928

Adam S. Rappaport
212.421.1300
arappaport@resnicknyc.com

Brett S. Greenberg
212.421.1300
bgreenberg@resnicknyc.com

Jack Resnick & Sons, Inc. - 110 East 59th Street, New York, NY 10022-1379 - www.resnicknyc.com

No warranty or representation, express or implied, is made as to the accuracy of the information contained herein, and same is submitted subject to errors, omissions, change of price, rental other conditions, withdrawal without notice, and to any special listing conditions, imposed by our principals.

